


NOTES


1. ALL traffic management & equipment must comply with the *Traffic Signs Regulations and General Directions 2016, Safety at Street Works and Road Works A Code of Practice & Chapter 8 Part 1-3*
2. ALL signs must be positioned so that they are not obscured or obstruct any sign whether permanent or temporary as much as is reasonably possible
3. **ABSOLUTE MINIMUM** lateral Clearance between any area where works are being carried out and the live carriageway will be **0.5m** for **40mph** or less roads and **1.2m** for **motorways/roads of 50mph** or more.

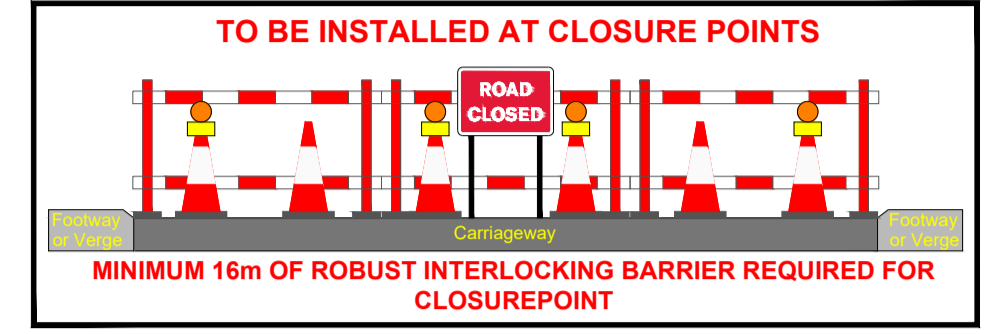

Qty: 2 Ref: 133 Schedule 13-9: Temporary Information	
Qty: 2 Ref: 2702 Start of temporary diversion route	
Qty: 1 Ref: 2702 End of temporary diversion route	
Qty: 2 Ref: 2702 End of temporary diversion route	
Qty: 2 Ref: 2702 Direction of temporary diversion route from junction ahead	
Qty: 4 Ref: 2703 Direction of temporary diversion route from junction ahead	
Qty: 4 Ref: 2703 Direction of temporary diversion route from junction ahead	
Qty: 4 Ref: 2704 Direction of temporary diversion route	
Qty: 4 Ref: 2704 Direction of temporary diversion route	
Qty: 2 Ref: 575 Direction to hazard left	
Qty: 2 Ref: 575 Direction to hazard right	
Qty: 5 Ref: 1001 Road works ahead	
Qty: 2 Ref: 1004FP-1.0 Nature of temporary hazard ahead - Road Closed	
Qty: 5 Ref: 1004FP-1.0 Nature of temporary hazard ahead - Road Ahead Closed	

W3W: hairspray.snooping.node

SCAN ME

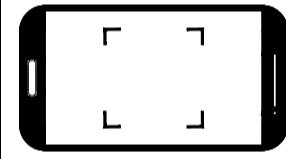

		C.M	J.V	14.06.2024
REV	DETAILS	DRWN	DES	CHKD APPD DATE
SCALE: NOT TO SCALE		DRAWING STATUS		
DIMENSIONS: N/A		WORK IN PROGRESS		
COPYRIGHT © KIER		PRELIMINARY		
ORIG DRAWING SIZE: A3		CONSTRUCTION		
SUITABILITY: A		FOR CONSTRUCTION		

CLIENT

AGENT

DRAWING NUMBER
MI-445245

PROJECT NAME
Gayton Road - Road Closure

ADDRESS & PLAN NUMBER
Gayton Road, Blisworth, West Northamptonshire NN7 3BN

Plan 1 of 1